



SRI GURU TEGH BAHADUR KHALSA COLLEGE
UNIVERSITY OF DELHI
DELHI - 110007

Ref:

Date: 14.12.2020

Expression of Interest for Supply Installation Testing and Commissioning of 1 No Machine room less Gearless 10 Passenger Lift at Boys Hostel SGTB Khalsa College, Delhi University

Expression of Interest (EOI) is invited on behalf of Principal, Sri Guru Tegh Bahadur Khalsa College, Delhi University, North Campus for supply Installation Testing and Commissioning of 1 No. Machine less gearless 10 Passenger Lift at Boys Hostel SGTB Khalsa College, Delhi University from Lift Manufacturers who are in CPWD approved list in Category 'A'/Category 'I' Class of passenger lifts. Manufacturers shall submit proof of their CPWD Category 'A' / Category 'I' registration along with their company profile and list of works executed in the past 3 years.


The minimum basic features of the lift shall include the following:

1. Vandal Proof Stainless Steel Cabin
2. SS Handrail on One Side
3. Brail Buttons
4. Handicap Friendly Access
5. Camera Interface with Cable
6. Lift floor Announcement System
7. 2 Hour fire Rated doors
8. Fireman Control Switch
9. Automatic Rescue Device
10. Emergency Alarm
11. Emergency Lights
12. Intercom Facility
13. Lift Attendant Function
14. Automatic Phase Reversal Device
15. Basement + 6th Floors (7 Stops), Central Opening doors with viewing panel


The manufacturers are required to inspect the site and submit their offers duly super scripted "EOI for SITC of 1 No. Passenger lifts" in sealed envelopes on or before 06.01.2021 (03:00PM) shaft drawing is enclosed shaft is ready and can be inspected.

D Singh
Principal

Dated:

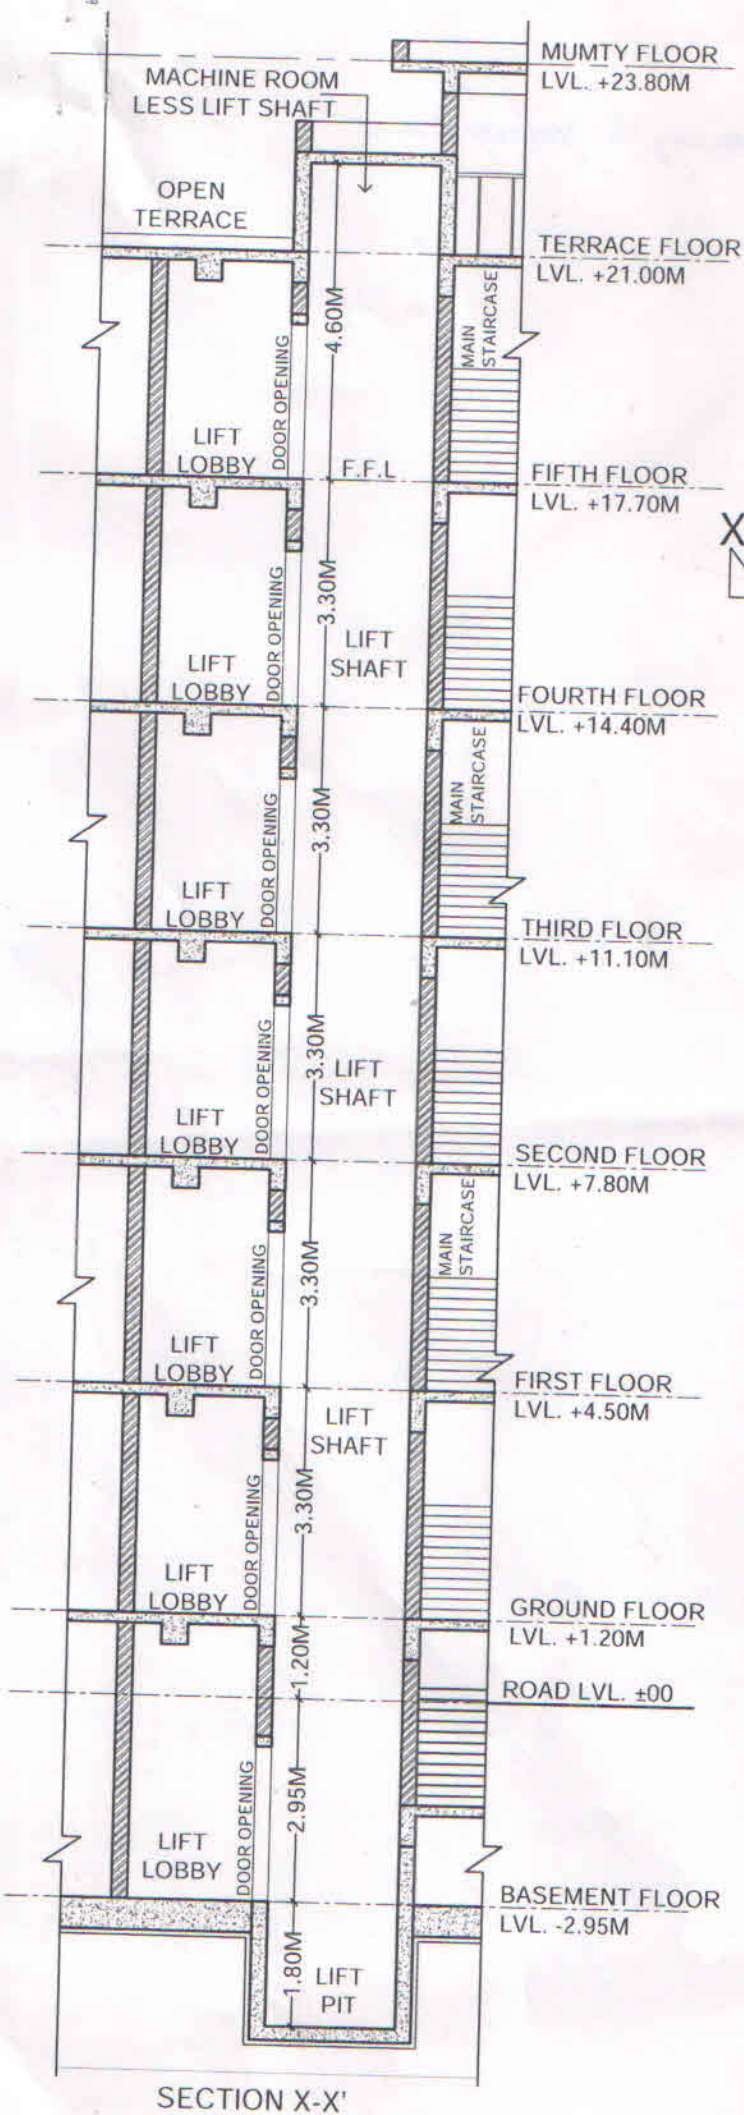

SECTION X-X'

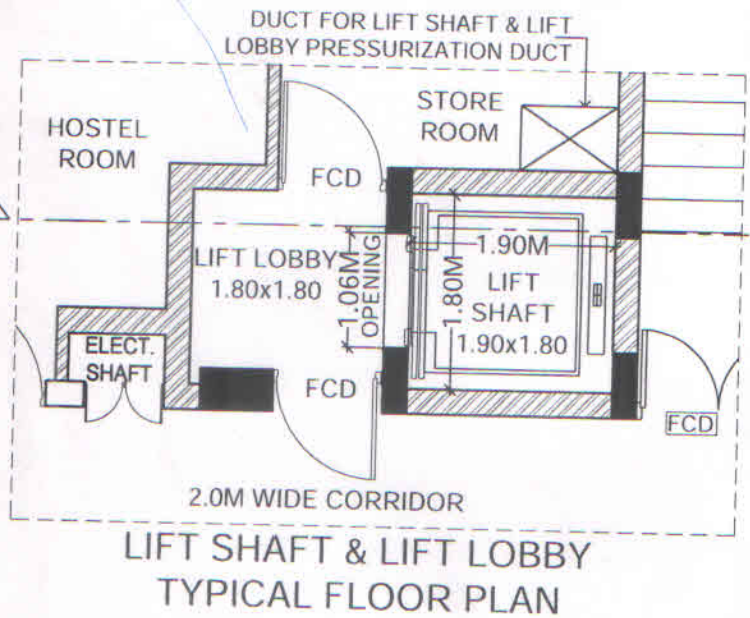

DATE	29/1/2020	SHEET NO.
SCALE	1:10	AR-1
DRAWN BY	SANJAY	
Copy Right	RSA	
SHEET TITLE		
LIFT SHAFT & LOBBY DETAIL		
PROJECT		
BOYS HOSTEL AT SRI GURU TEGH BAHADUR KHALSA COLLEGE, NORTH CAMPUS, NEW DELHI		
ARCHITECT		
RANJIT SINGH & ASSOCIATES		
1206 Surya Kiran Building, 19 K.G. Marg, New Delhi 11007 Ph 23312688 Fax: 43560879 Email: rsa1206@msn.com		



Architects, Engineers & Interior Designers
Govt. approved Members of I.I.T.